
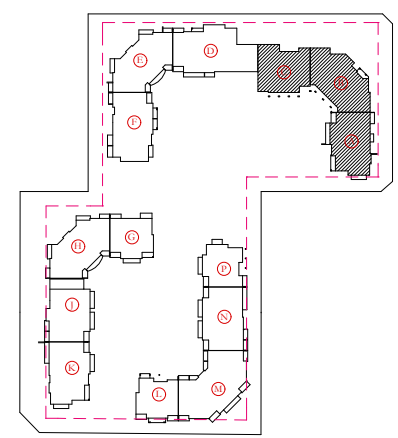



SECTION D  
FLOOR LEVEL +5,62

SECTION C  
FLOOR LEVEL +5,62

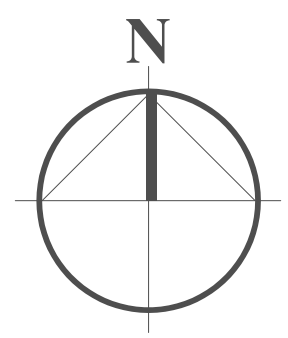

# SECTION A, B, C

## FLOOR LEVEL +5,62 m

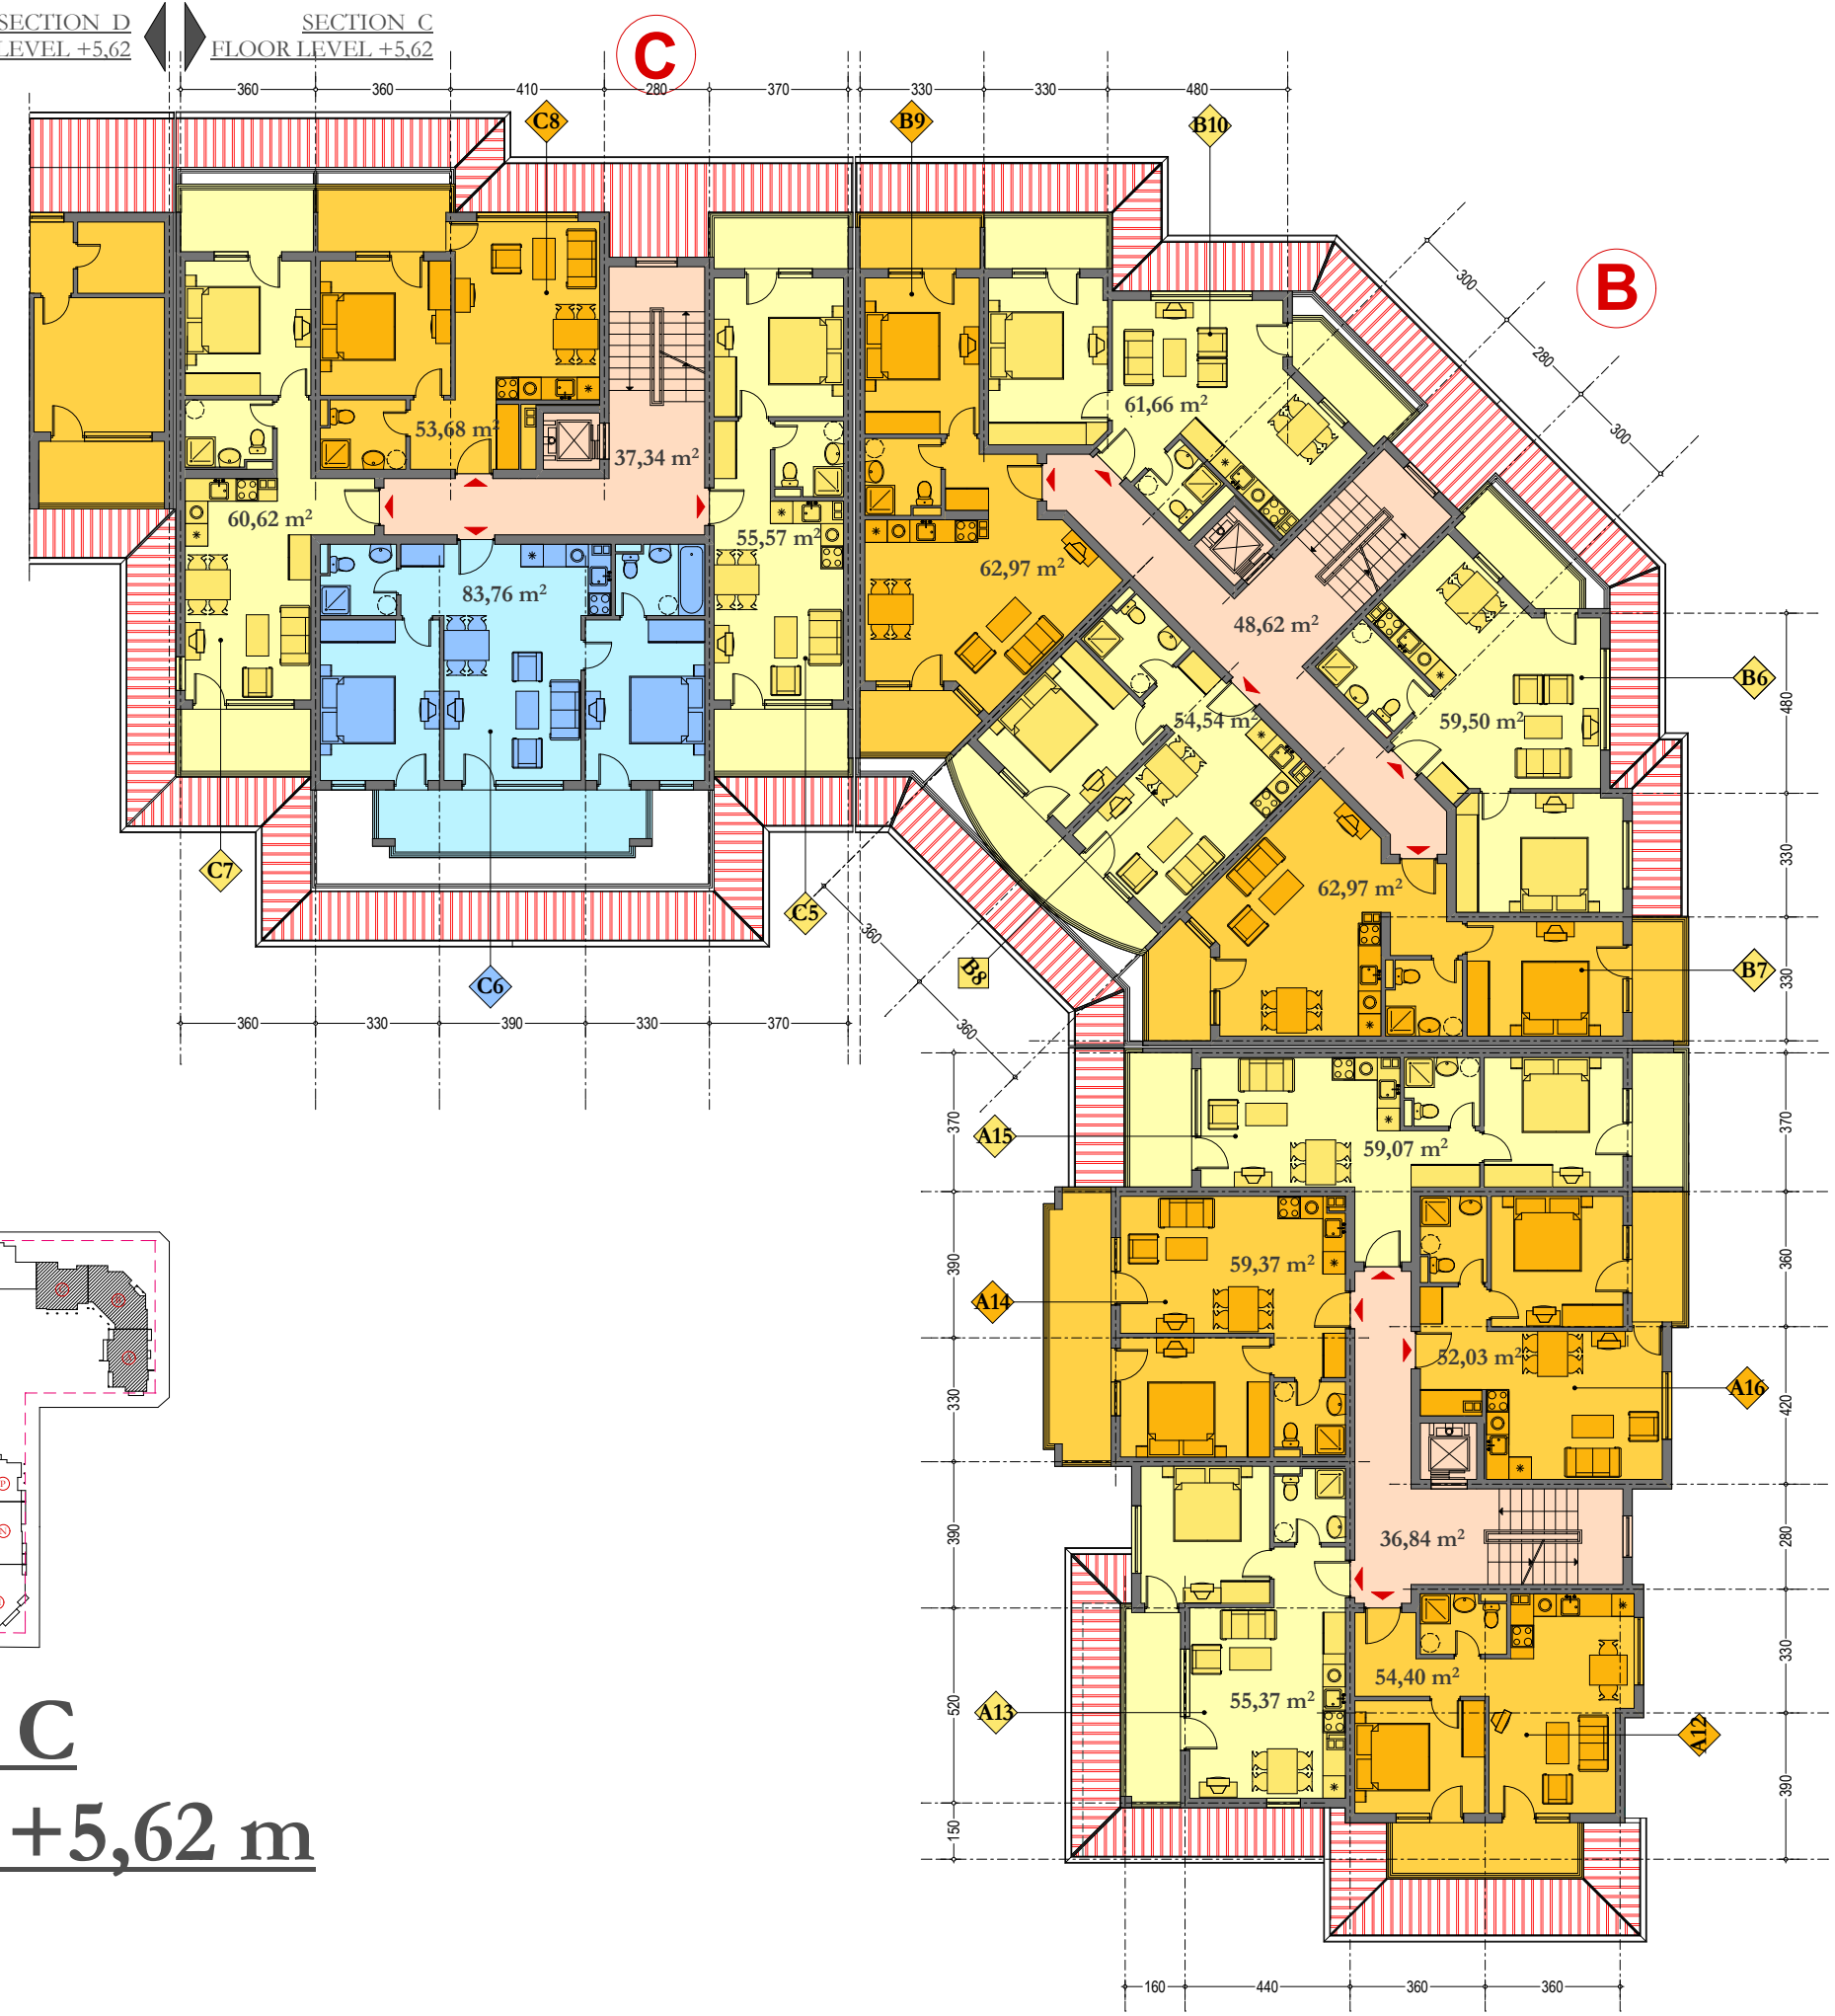

A